

GOVT. GIRLS SR. SECONDARY SCHOOL

TO PIROHAR

ROAD 22'-0" WIDE

TO KINGROLI

FIELD

FIELD

SPACE FOR RESIDENCIAL

SITE FOR BOYS HOSTEL

SITE FOR GIRLS HOSTEL

TRACK
PLAY FIELD
TRACK

PARKING
CUT OUT
CUT OUT

GREEN


GREEN


SPACE FOR TRANSFORMER

BOUNDARY WALL

BOUNDARY WALL 6" HIGH WITH 2.5" HIGH M.S. GULL

BOUNDARY WALL 6" HIGH WITH 2.5" HIGH M.S. GULL

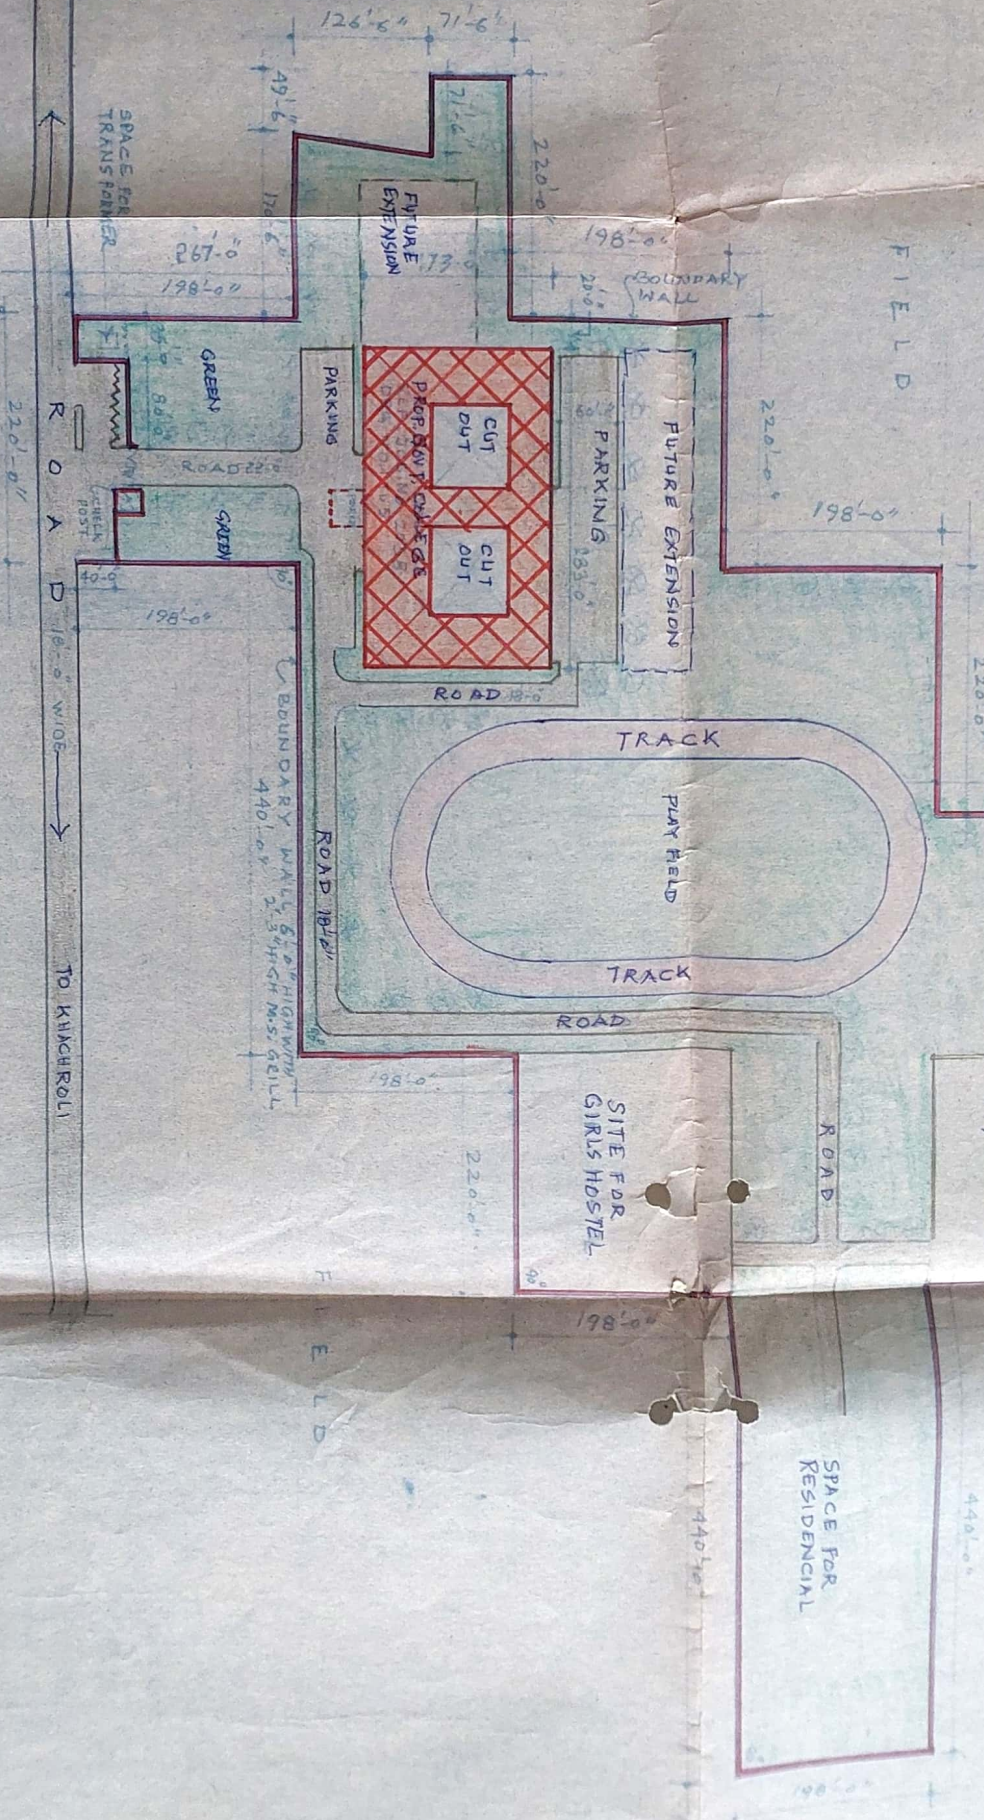

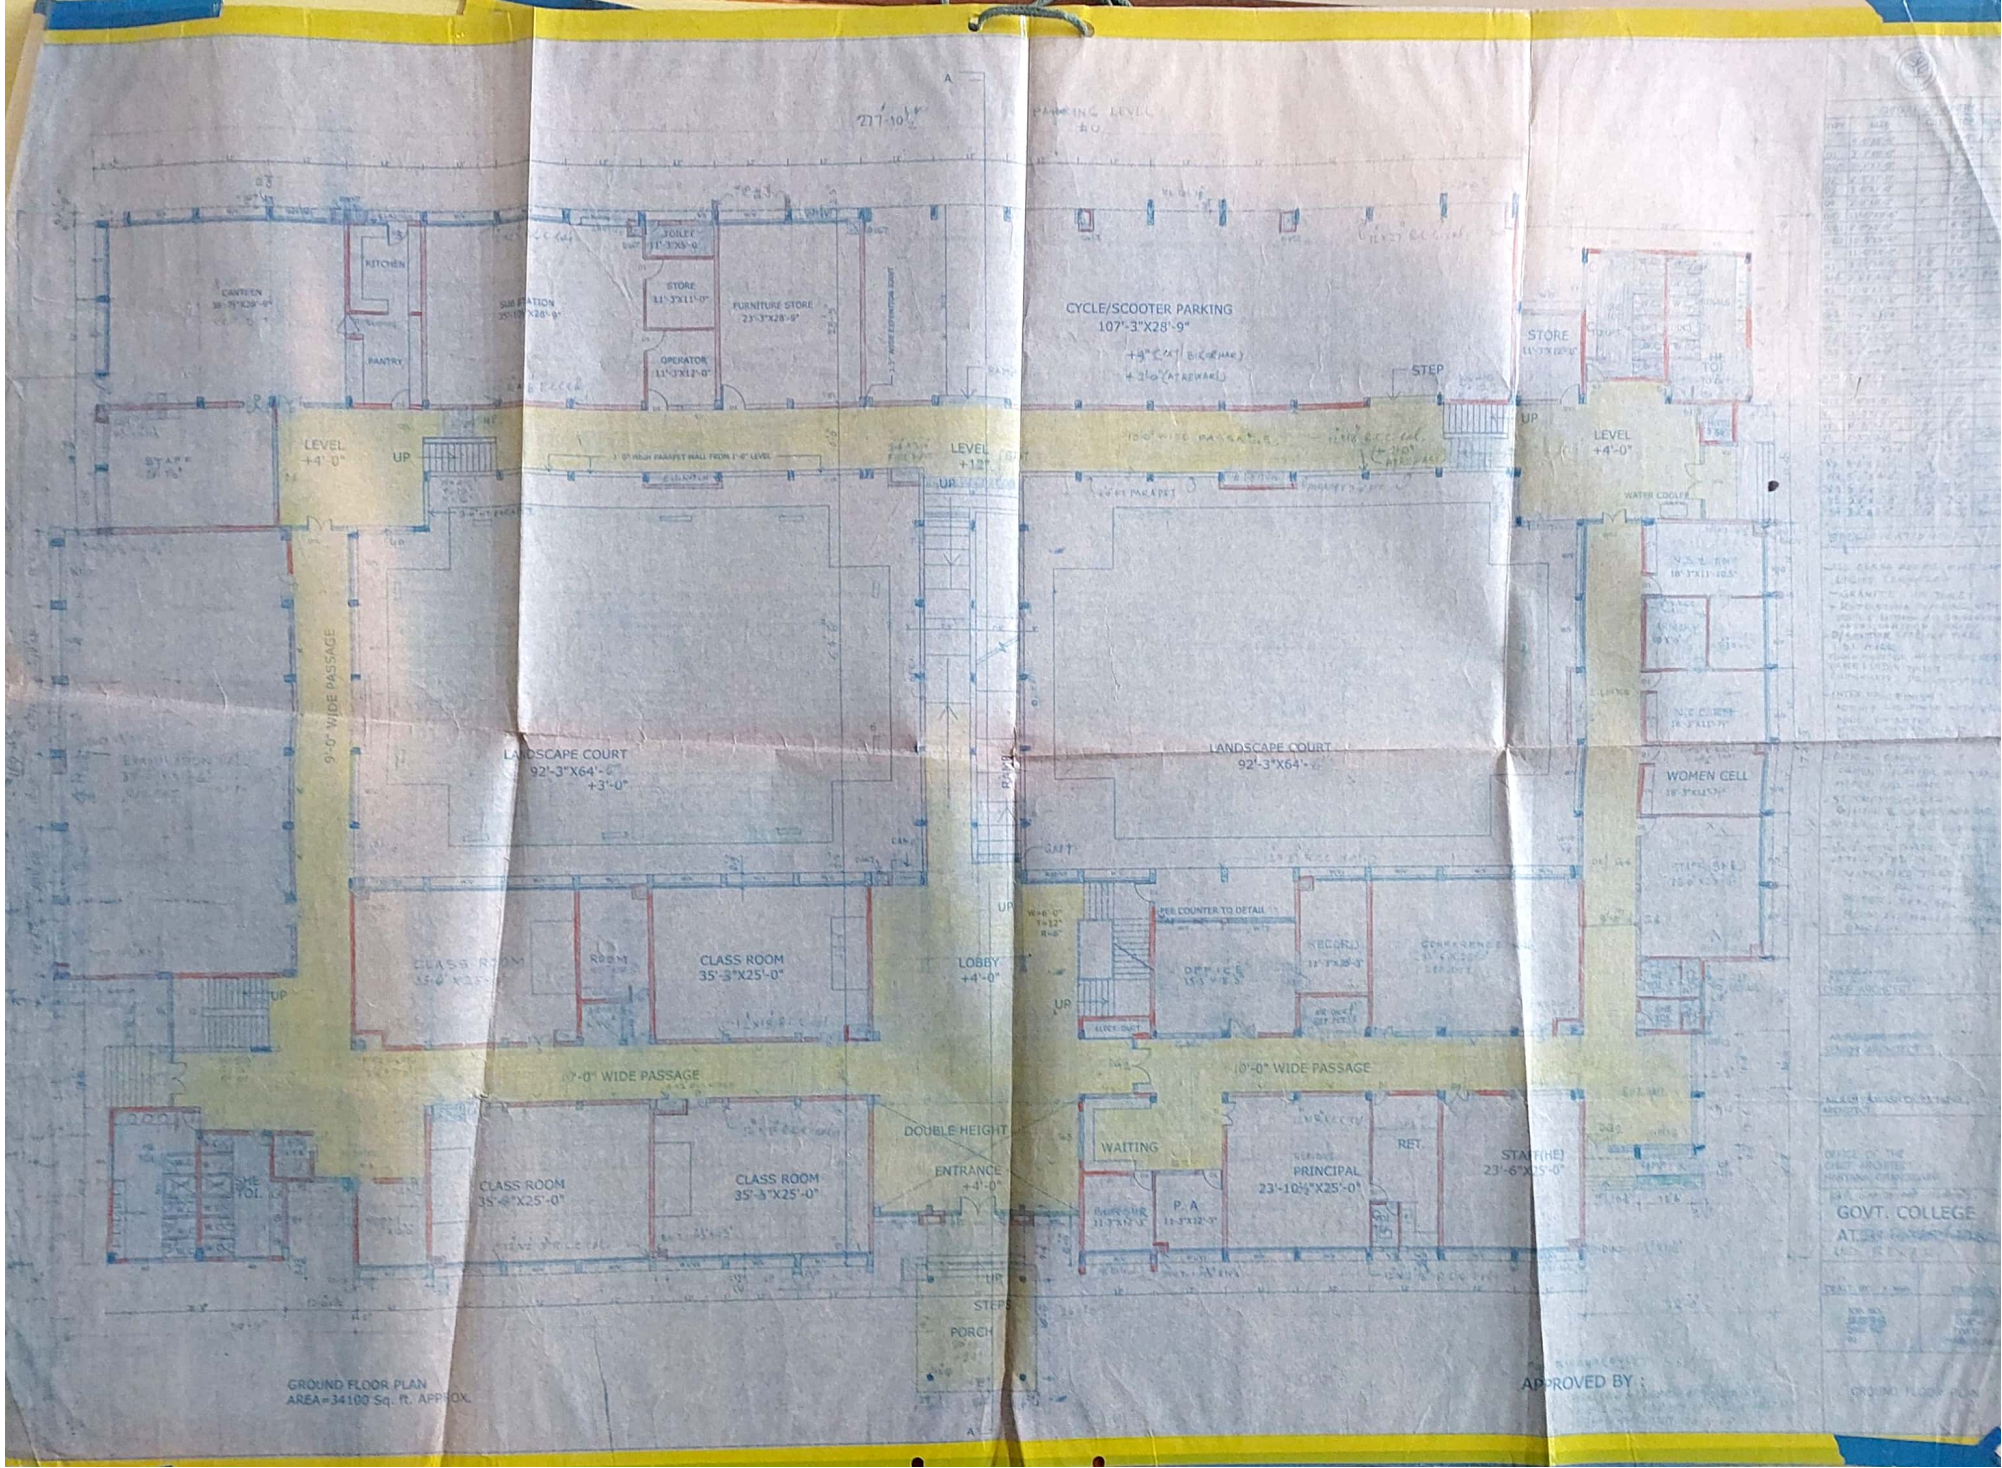

GROUND FLOOR PLAN
AREA = 34100 Sq. Ft. APPROX.

APPROVED BY :

NO.	DATE	DESCRIPTION
1	27/10/2017	PRELIMINARY PLAN
2	27/10/2017	FINAL PLAN
3	27/10/2017	REVISION
4	27/10/2017	REVISION
OFFICE OF THE
CHIEF PROJECTIONS
ARCHITECT
GOVT. COLLEGE
ATARI, LAHORE

DESIGNED BY: M. H. QURESHI
SCALE: 1/8"=1'-0"
DATE: 27/10/2017
PROJECT NO: 101/102

GROUND FLOOR PLAN